


F H WA REGION NO	STATE	FED. AID PROJ. NO	SHEET NO.	TOTAL SHEETS
3	MD.			

SIGNS

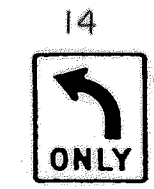


R3 - 5 (L)
30' x 36'




R10-12
36' x 42'


12" SIGNALS

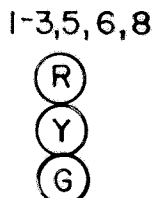

1-3, 5, 6, 8

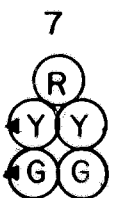


7

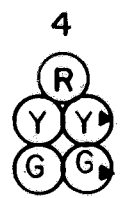

4

NEMA PHASING

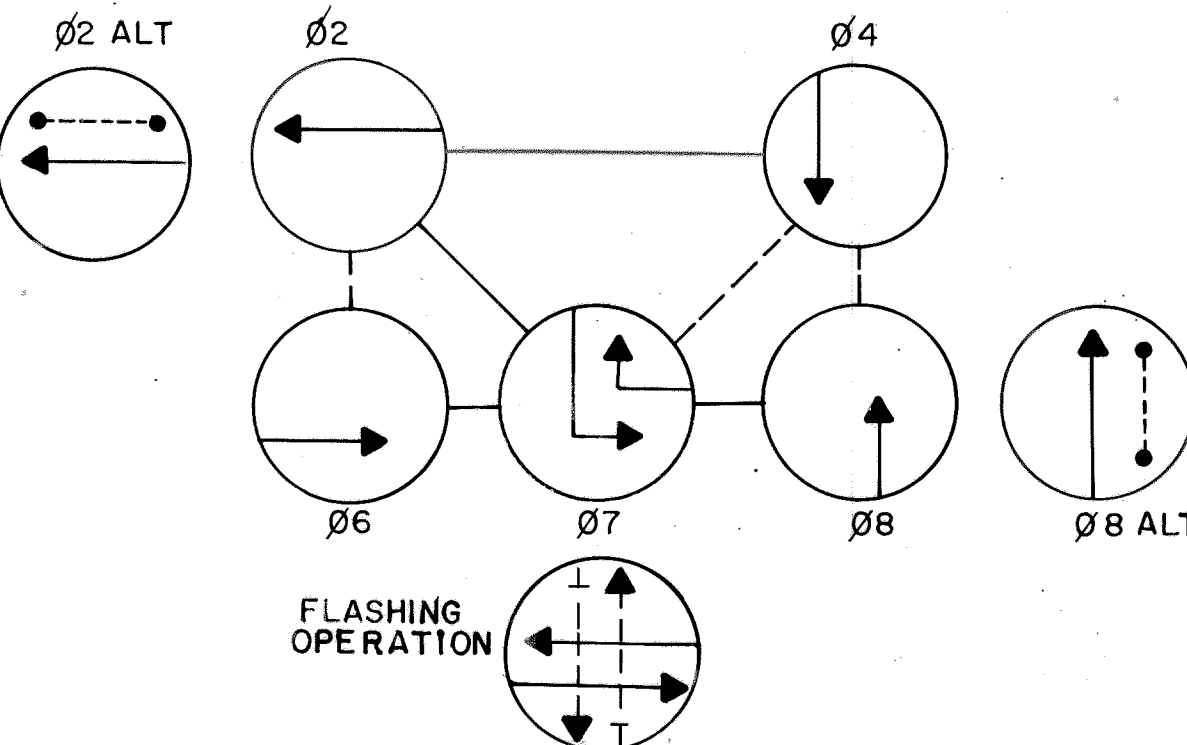

PHASING NOTES

1. Phases associated by a solid line will not operate concurrently.
2. Phases associated by a dashed line will operate concurrently.

GENERAL NOTES

- D.O. indicates delay output loop detector.
- Loop detectors and conduit shall be installed prior to the installation of pavement markings.
- Geometrics must be confirmed prior to the installation of signal equipment.
- Revision F is a revision to original contract B-249-501-471 installed in Nov. 85
- Pavement markings shown are proposed and are to be installed by the contractor in accordance with S.H.A. standards and pavement marking detail.

GEOMETRIC LEGEND

EXISTING _____

PROPOSED _____

LEGEND OF UNDERGROUND AND OVERHEAD UTILITIES

GAS — G — G — G —

SEWER — S — S — S —

WATER — W — W — W —

ELECTRIC — E — E — E —

CABLE TV — TV — TV — TV —

TELEPHONE — T — T — T —

AERIAL CABLE — A — A — A —

THE TRAFFIC GROUP, INC.

414 East Joppa Road
Towson, Maryland 21204
Telephone 301-583-8405

REVISIONS

APPROVALS

CHIEF, DESIGN SECTION

ASST. DISTRICT ENGINEER, TRAFFIC

CHIEF, BUREAU OF TRAFFIC ENGINEERING

DEPUTY CHIEF ENGINEER, OFFICE OF TRAFFIC

MARYLAND DEPARTMENT OF TRANSPORTATION
STATE HIGHWAY ADMINISTRATION — OFFICE OF TRAFFIC
BUREAU OF TRAFFIC ENGINEERING

DRAWN BY S. DEAN

DES. BY:

CHK. BY:

DATE: 11/17/85

SCALE: 1"=20'

F.A.P. NO.

S.H.A. NO. B-249-501-471

TS/FILE NO. TS-1158 F

SHEET NO.

OF

MD 7 (Philadelphia Rd) and
MD 588 (Golden Ring Rd)

COUNTY: BALTIMORE

03000700.25